

0816 77W

REPORT

SECOND SEMIANNUAL 2007 GROUNDWATER
MONITORING REPORT

FORMER ASHLAND CHEMICAL COMPANY
10505 SOUTH PAINTER AVENUE
SANTA FE SPRINGS, CALIFORNIA

Prepared for


ASHLAND.

Ashland Inc.
5200 Blazer Parkway
Dublin, Ohio

January 15, 2008


URS

2020 East First Street
Suite 400
Santa Ana, California 92705
37680106

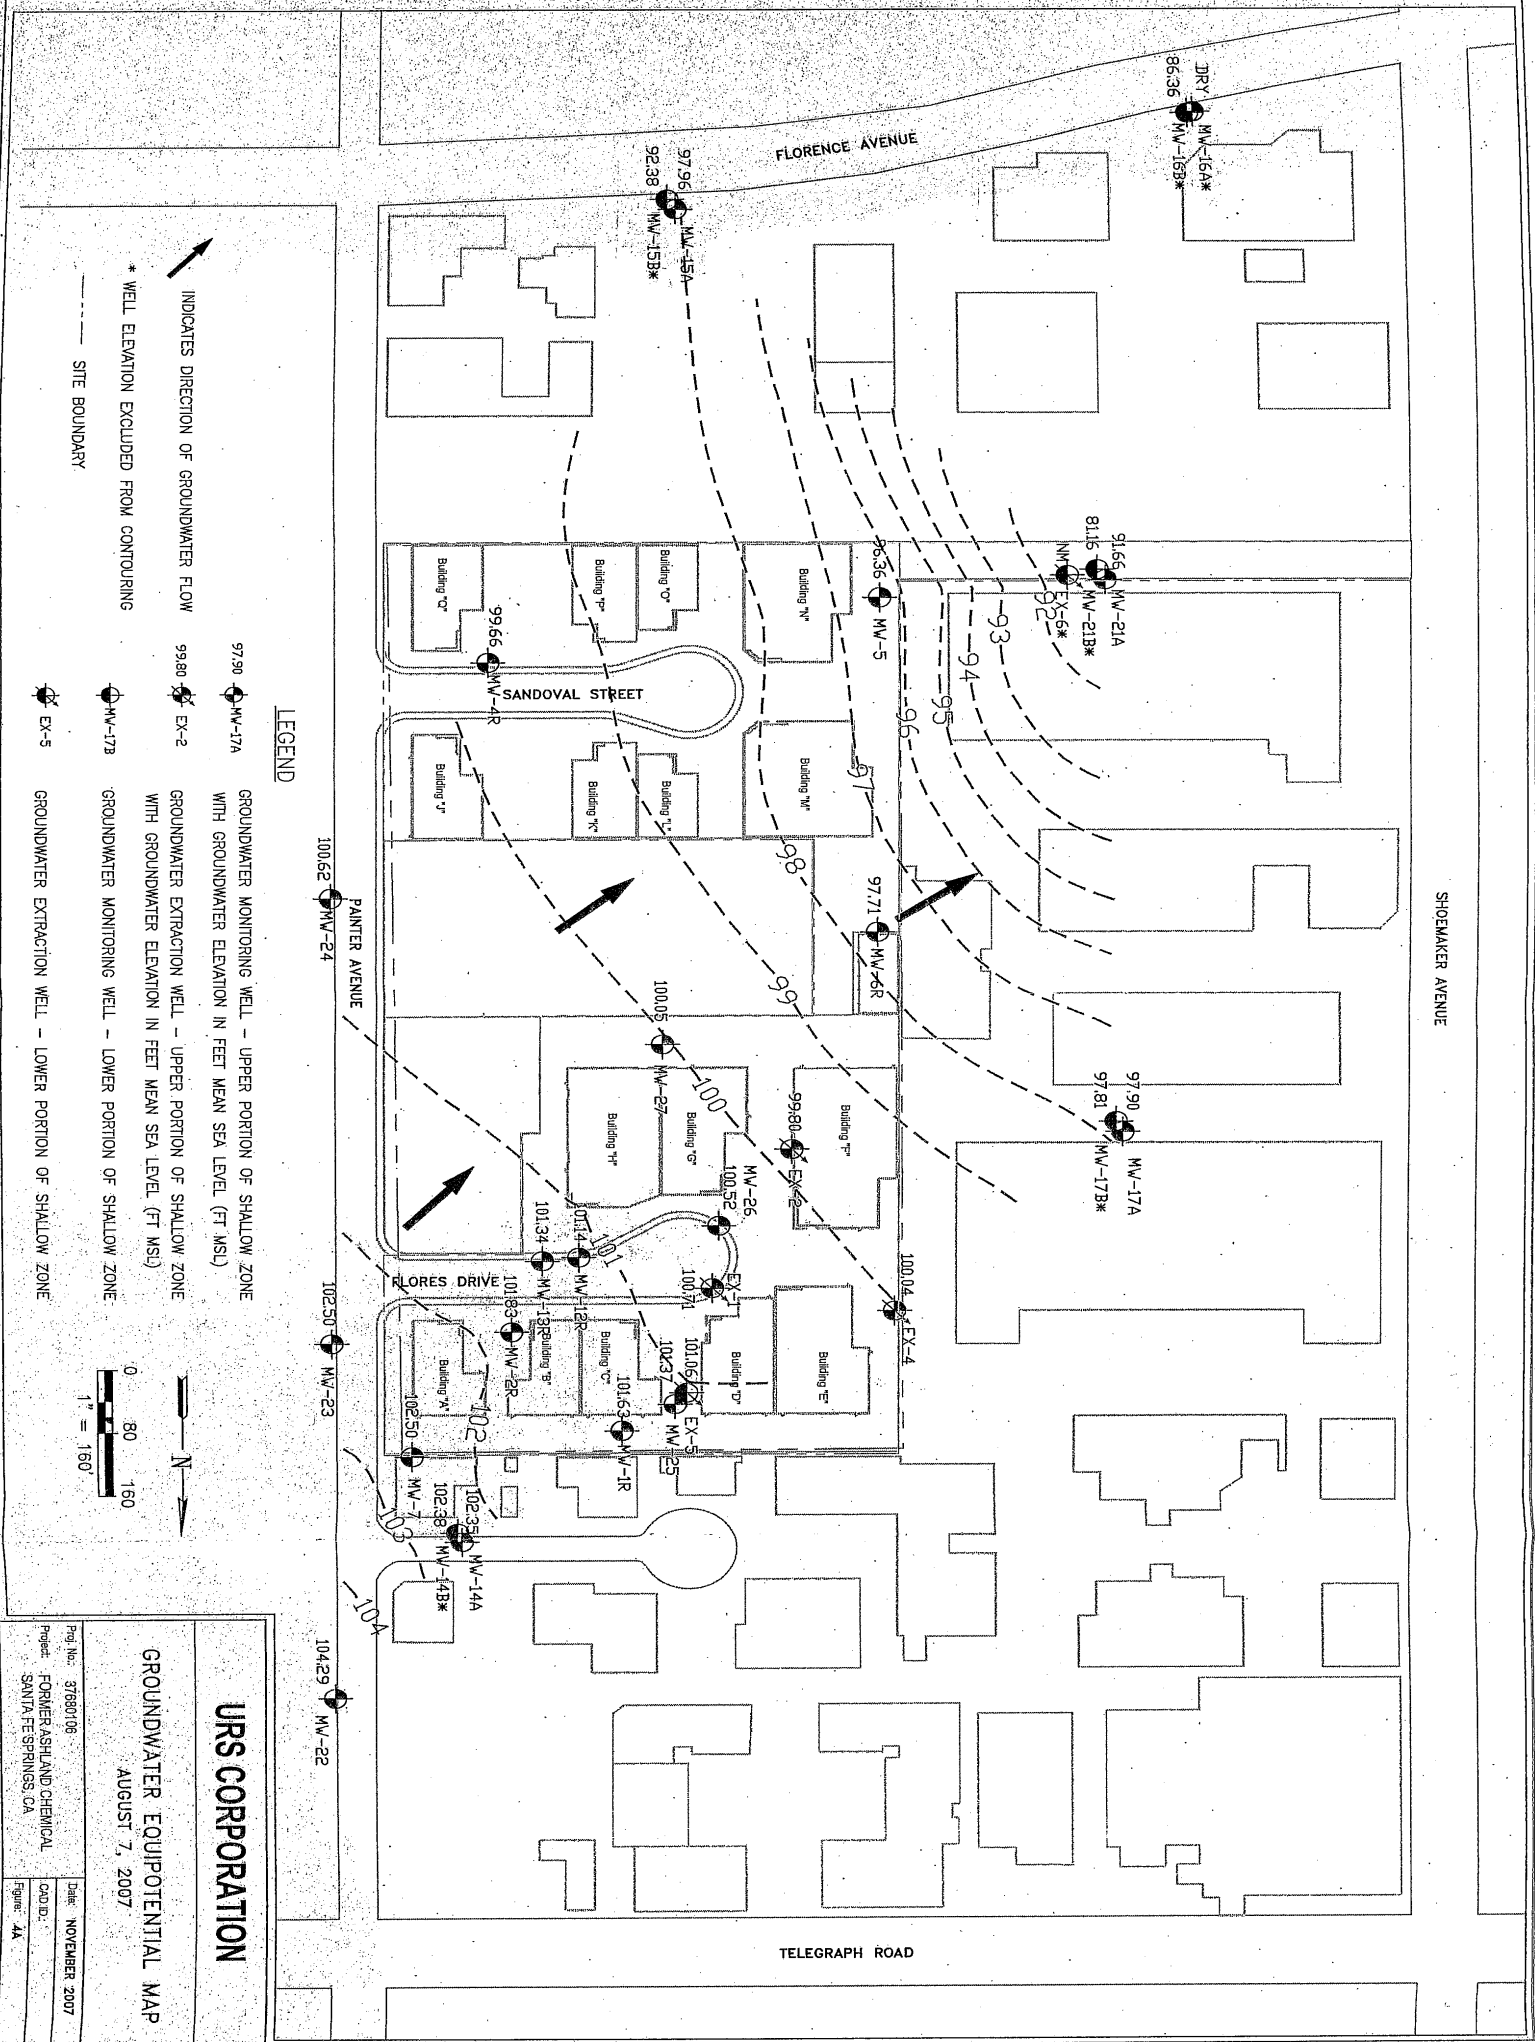

LEGEND

- INDICATES DIRECTION OF GROUNDWATER FLOW
- * WELL ELEVATION EXCLUDED FROM CONTOURING
- SITE BOUNDARY
- GROUNDWATER MONITORING WELL - UPPER PORTION OF SHALLOW ZONE WITH GROUNDWATER ELEVATION IN FEET MEAN SEA LEVEL (FT MSL)
- GROUNDWATER EXTRACTION WELL - UPPER PORTION OF SHALLOW ZONE WITH GROUNDWATER ELEVATION IN FEET MEAN SEA LEVEL (FT MSL)
- GROUNDWATER MONITORING WELL - LOWER PORTION OF SHALLOW ZONE
- GROUNDWATER EXTRACTION WELL - LOWER PORTION OF SHALLOW ZONE

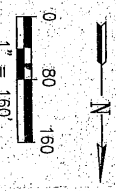

URS CORPORATION

GROUNDWATER EQUIPOTENTIAL MAP
AUGUST 7, 2007

Proj. No.	37880106	Date	NOVEMBER 2007
Project	FORMER ASHLAND CHEMICAL	CO. ID.	
	SANTA FE SPRINGS, CA	Figure	4A